

BOUNDARY IDENTIFICATION SURVEY

ALLOTMENTS 19 & 20 IN DP 5000

in the area named

KNOXVILLE

HUNDRED OF ADELAIDE, PT SEC 500



CT Volume 5000 Folio 501
CT Volume 5000 Folio 502



LEGEND

- BDY DENOTES BOUNDARY
- F DENOTES FENCE
- GI DENOTES GALVANISED IRON
- MP DENOTES METAL PIN
- PROD DENOTES PRODUCTION
- SP (SPIKE) DENOTES METAL SPIKE

EXAMPLE PROPERTY DEVELOPMENT PLAN

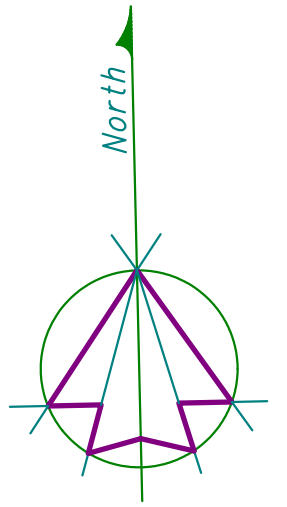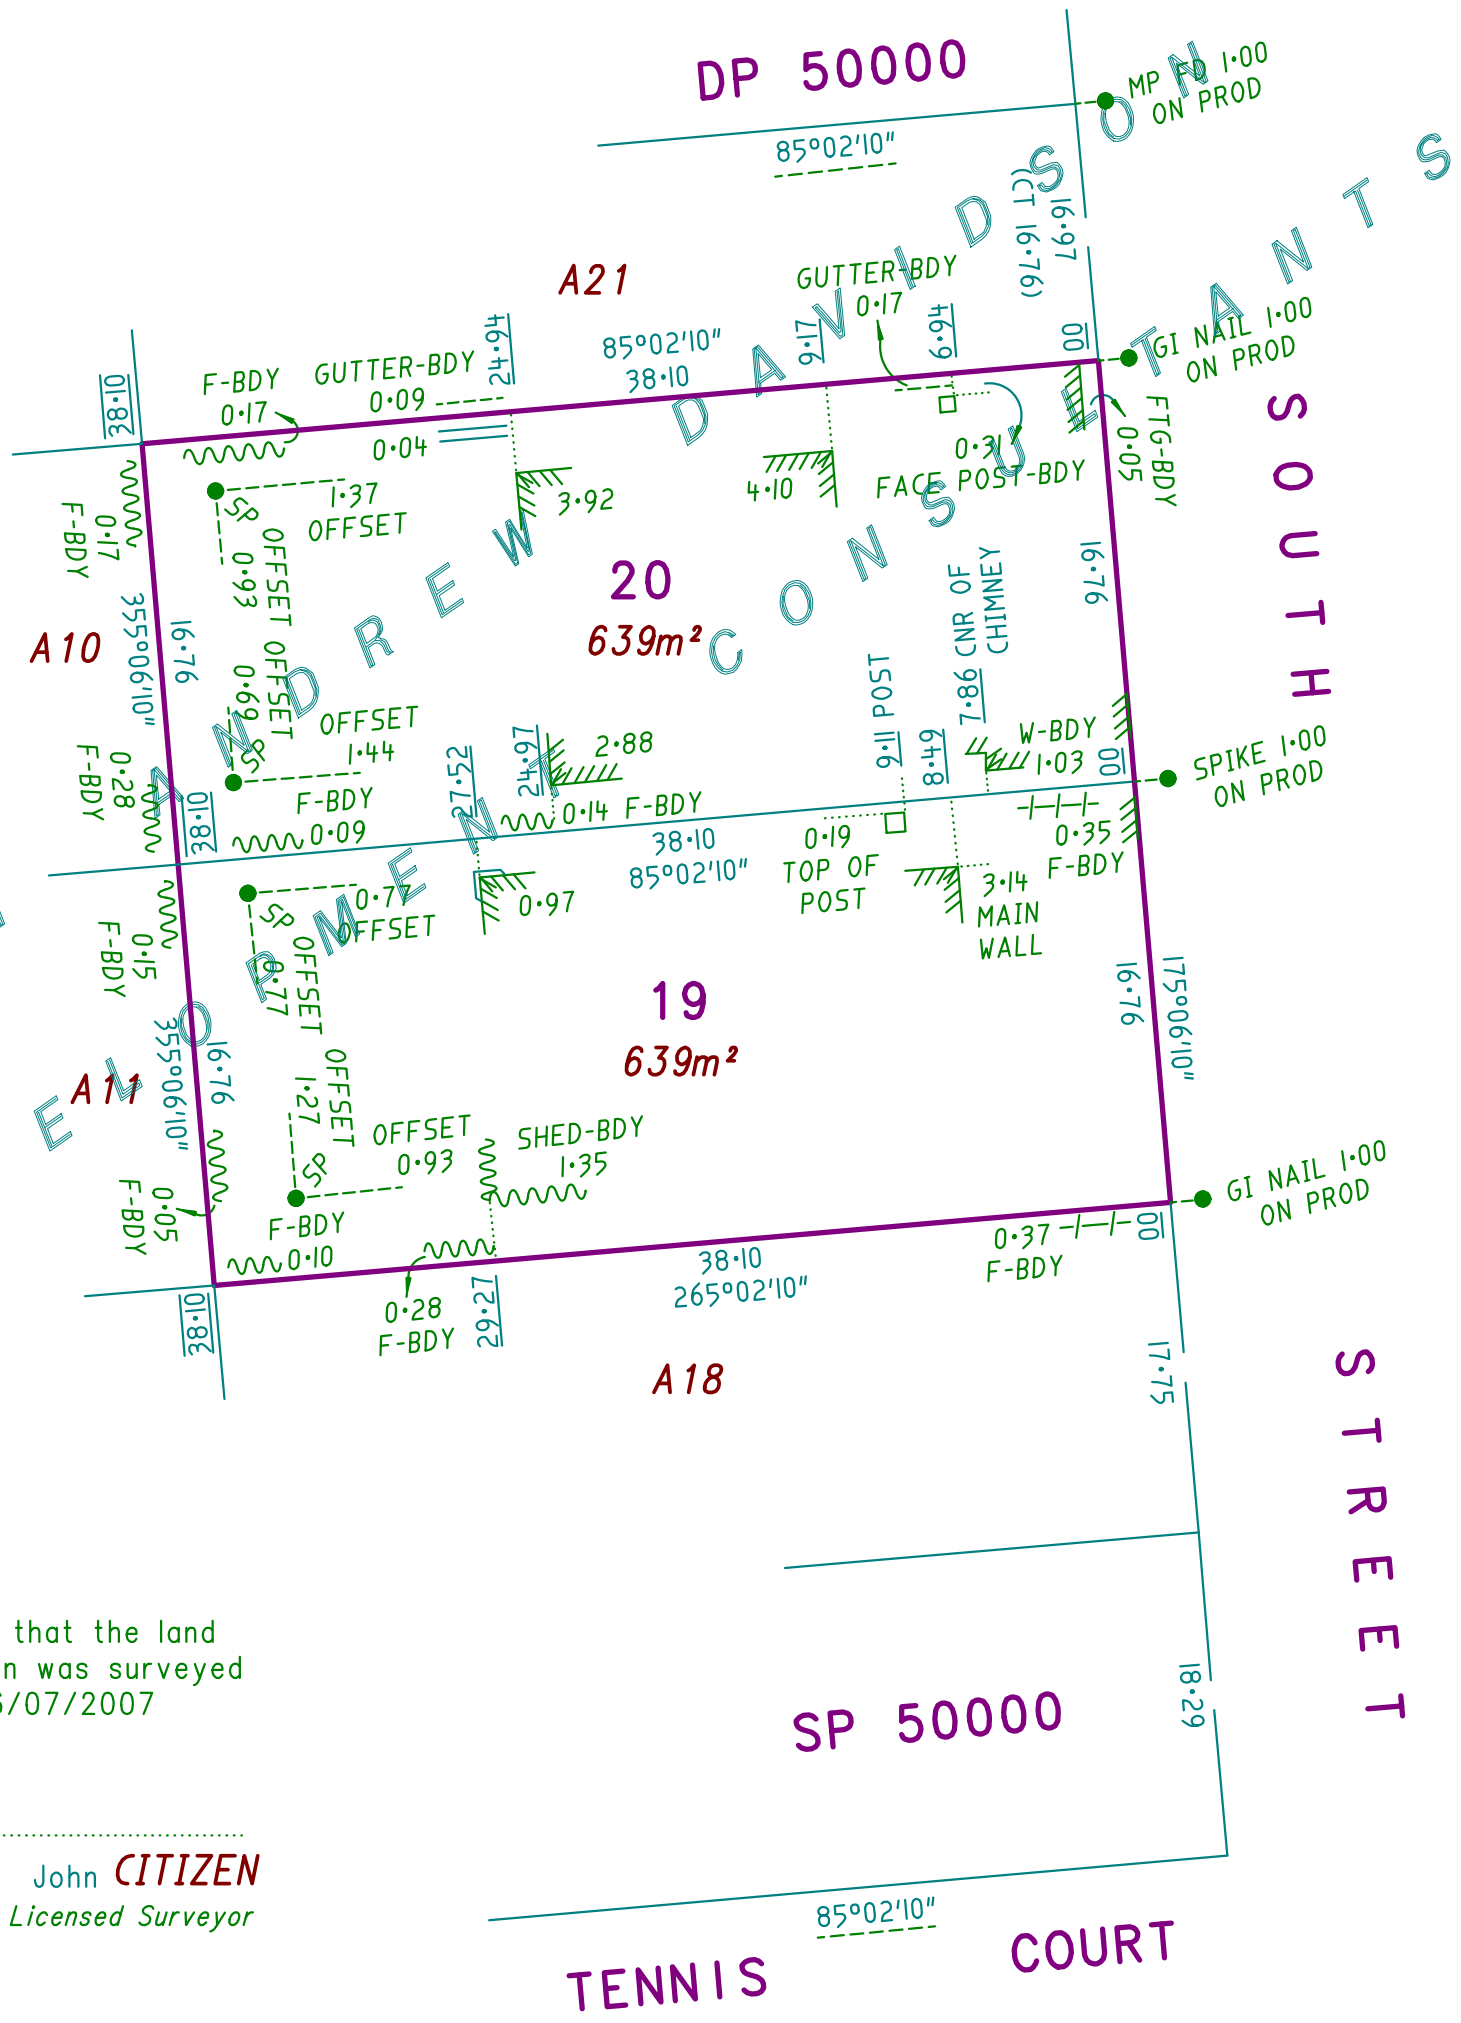

I hereby certify that the land in the above plan was surveyed by me on the 16/07/2007

John **CITIZEN**
Licensed Surveyor

andrew davidson pty.ltd.
PROPERTY DEVELOPMENT CONSULTANTS
PO Box 654 PH. 83900099 FAX. 83900066
GLENSIDE SA 5065 A.C.N. 007 904 396
admin@andrewdavidson.com.au
16/07/2007 REF: ex