


DEPOSITED	/ / 20	PRO REGISTRAR GENERAL
ACCEPTED FOR FILING		
MAP REF. 7029/50	DEV. No. —	
TITLE SYSTEM Real Property Act		
TITLE REFERENCE CT VOL 5000 FOL 501		
O.B./LAST PLAN REF. —	TOTAL AREA —	
DOCKET No.		
FIELD BOOK No.		
CLOSURE CHECKED	PLAN EXAMINED	PLAN APPROVED
		P.M.S. APPROVED

IRRIGATION AREA — DIVISION —
HUNDRED **PYAP**
AREA **LOXTON**
COUNCIL **DC OF LOXTON WAIKERIE**

PLAN OF OUTER BOUNDARY
ALLOTMENT 53 IN DP 30000

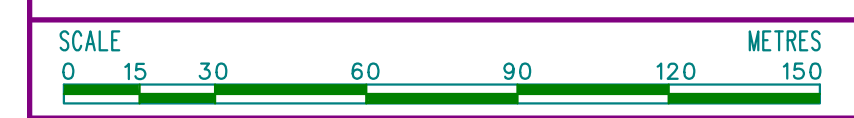

STATEMENTS CONCERNING EASEMENTS ANNOTATIONS & AMENDMENTS
ALLOTMENT 53 MARKED A IS SUBJECT TO A FREE AND UNRESTRICTED RIGHT OF WAY.


ALLOTMENT 53 IS TOGETHER WITH THE EASEMENT OVER THE LAND MARKED B VIDE RE7055697.

NO OCCUPATION ON SUBJECT PROPERTY UNLESS OTHERWISE SHOWN.

ALL DISTANCES ARE GROUND DISTANCES
COMBINED SCALE FACTOR 0.99962 ZONE 54 MGA 94
BEARING DATUM MGA 94 DISTANCE —
DERIVED FROM TERTIARY NETWORK

I, John **CITIZEN**
Licensed Surveyor of South Australia do hereby certify—
1) That this plan has been made from surveys carried out by me or under my personal supervision and in accordance with the Survey Act 1992
2) That the field work was completed on the 30th day of May 2005
~~excepting for the final placement of survey marks (strike out if not applicable)~~
Date
Licensed Surveyor

Cnr	Bearing	From	Dist	PSM No
1	302°41'	PSM FD	1.01	7029/3308
2	273°17'	PM FD	2.01	7029/3311
3	58°32'	PSM FD	0.61	7029/3310
4	58°32'	MP FD	0.91	
5	252°18'	MP FD	0.77	
6	183°14'	MP FD	1.01	
6	93°15'	MP FD	1.01	
7	227°29'	MP FD	0.91	
8	47°29'	MP FD	0.91	
9	305°40'	MP FD	0.85	NEW FIX
10	261°47'	PSM FD	0.93	7029/3309
11	354°47'	PSM FD	0.70	7029/3222

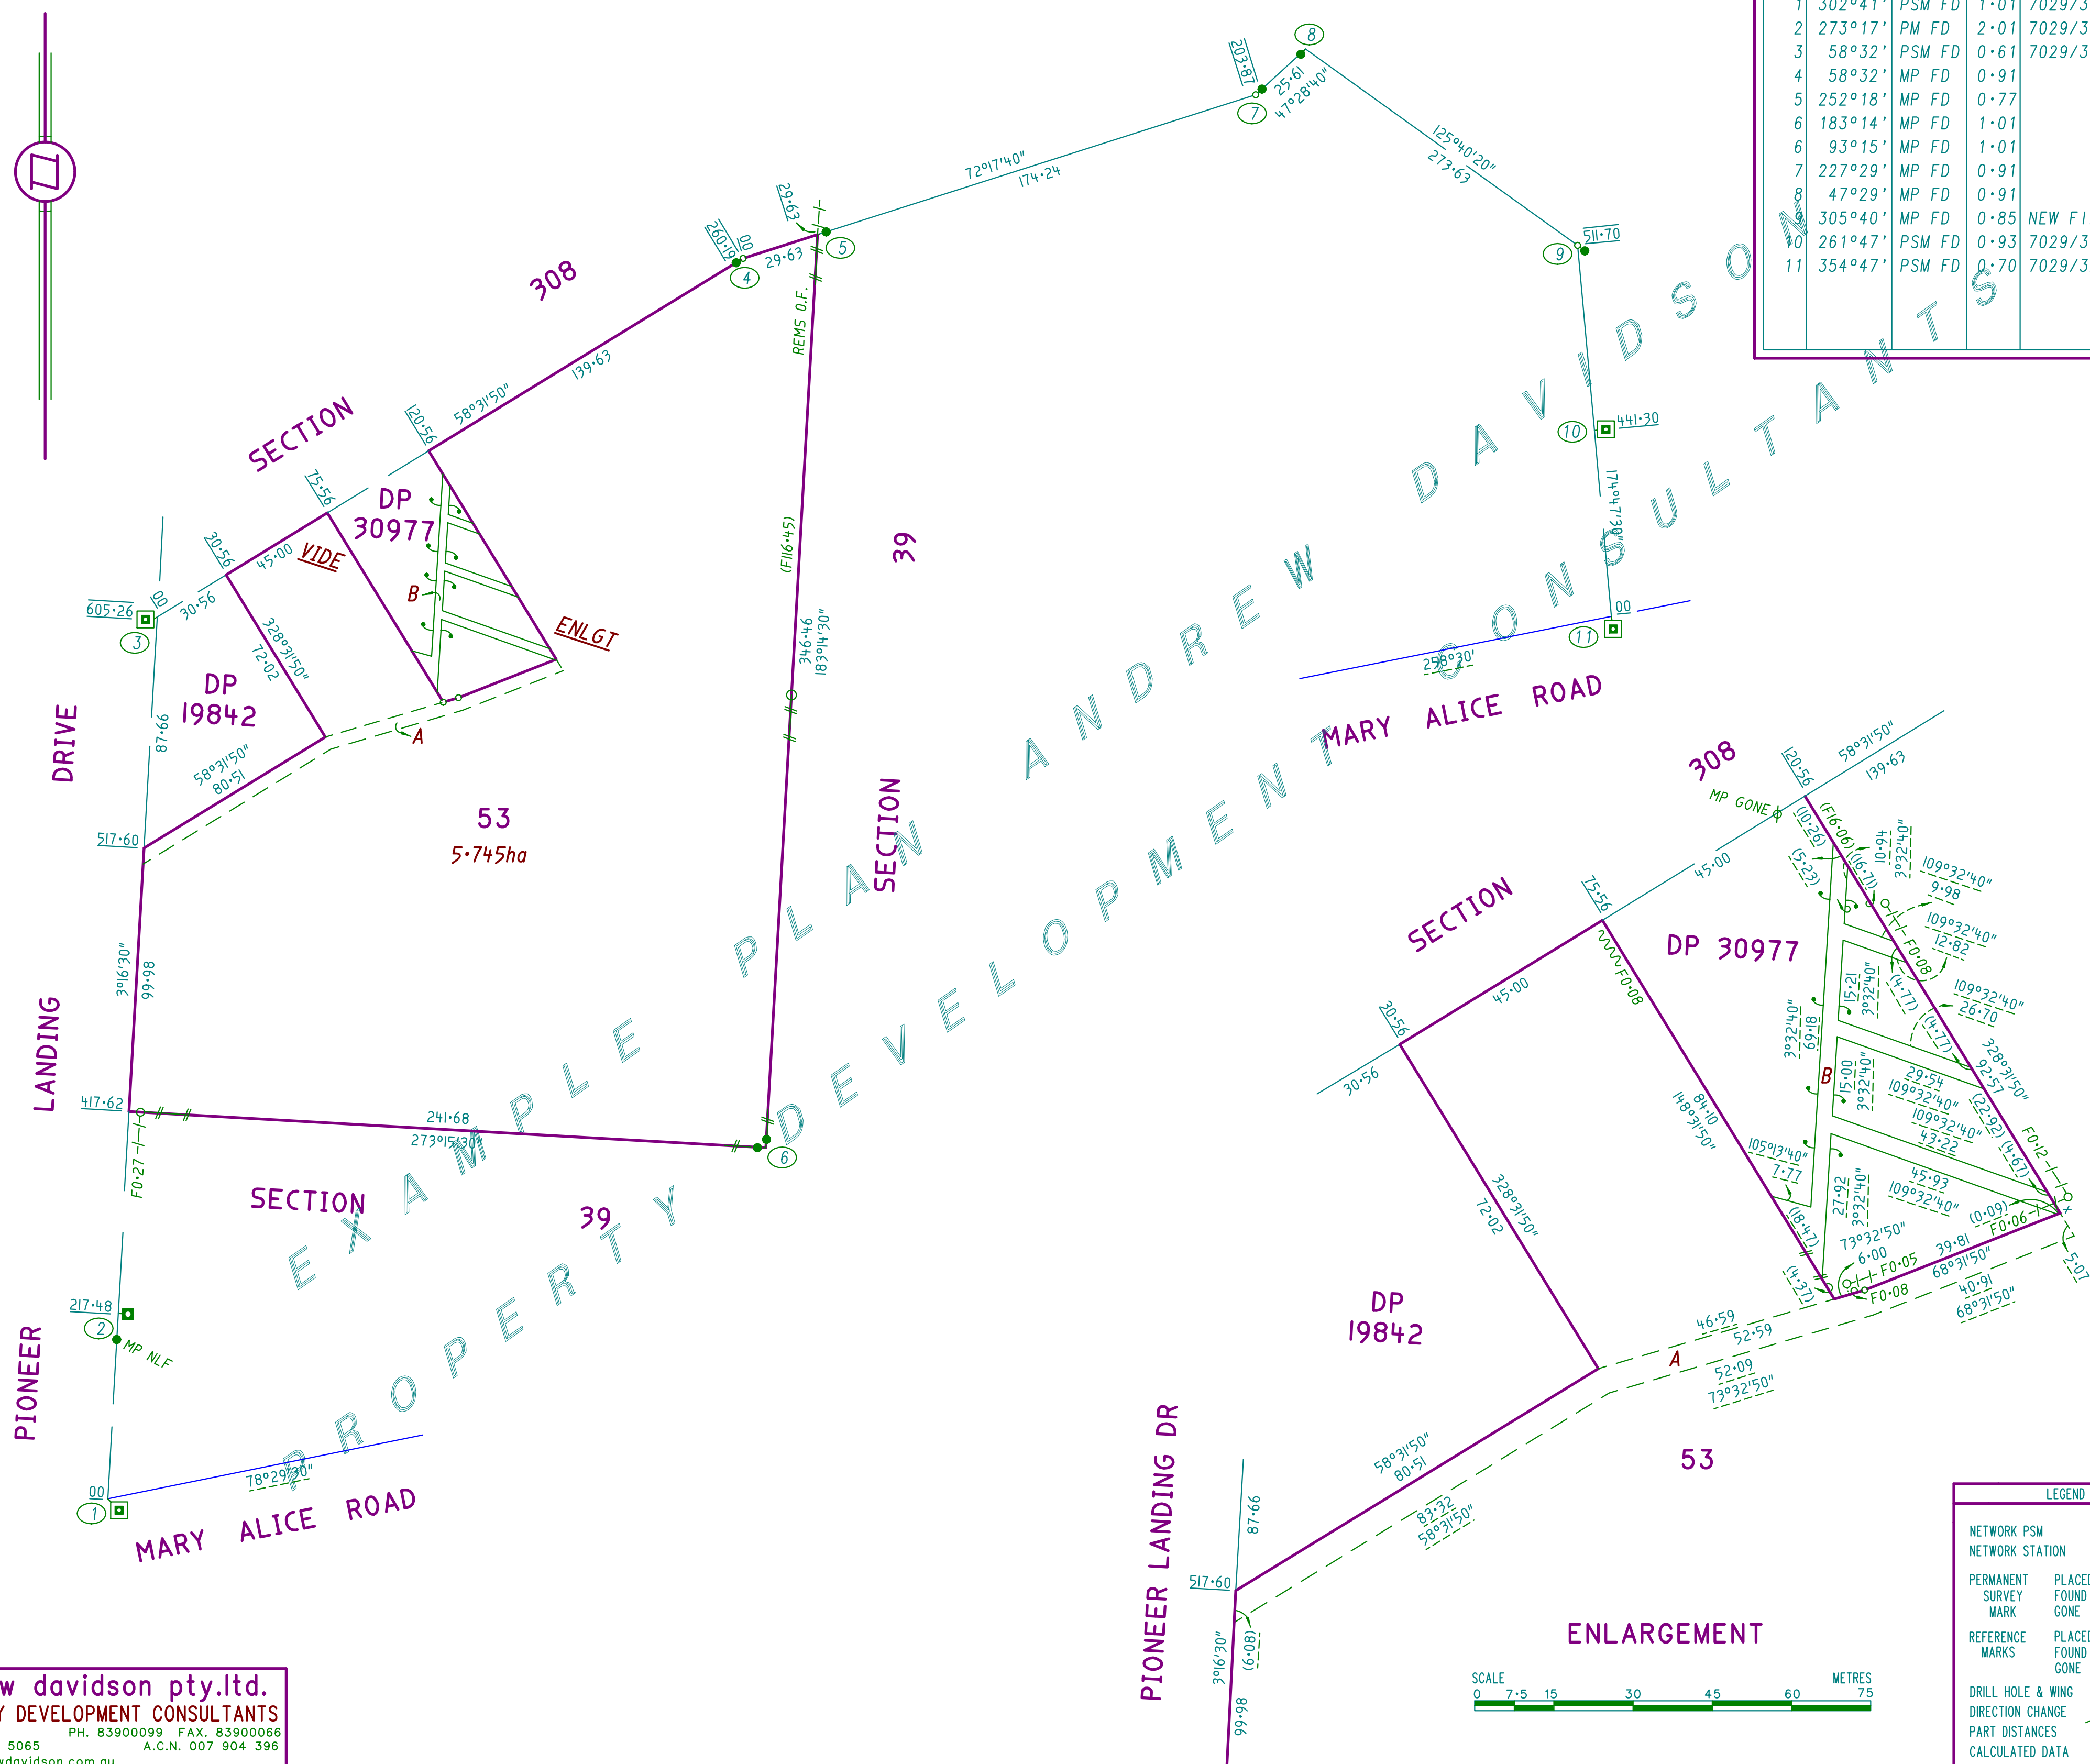

LEGEND	
NETWORK PSM	FD
NETWORK STATION	FD
PERMANENT SURVEY MARK	PLACED FOUND GONE
REFERENCE MARKS	PLACED FOUND GONE
DRILL HOLE & WING	MP OR RM
DIRECTION CHANGE	SPK FD
PART DISTANCES	BT GONE
CALCULATED DATA	(20.32)
COPIED DATA	20.85 CALC
	100.85

andrew davidson pty.ltd.
PROPERTY DEVELOPMENT CONSULTANTS
PO Box 654 PH. 83900099 FAX. 83900066
GLENSIDE SA 5065 A.C.N. 007 904 396
admin@andrewdavidson.com.au REF: ex
16/07/2007